

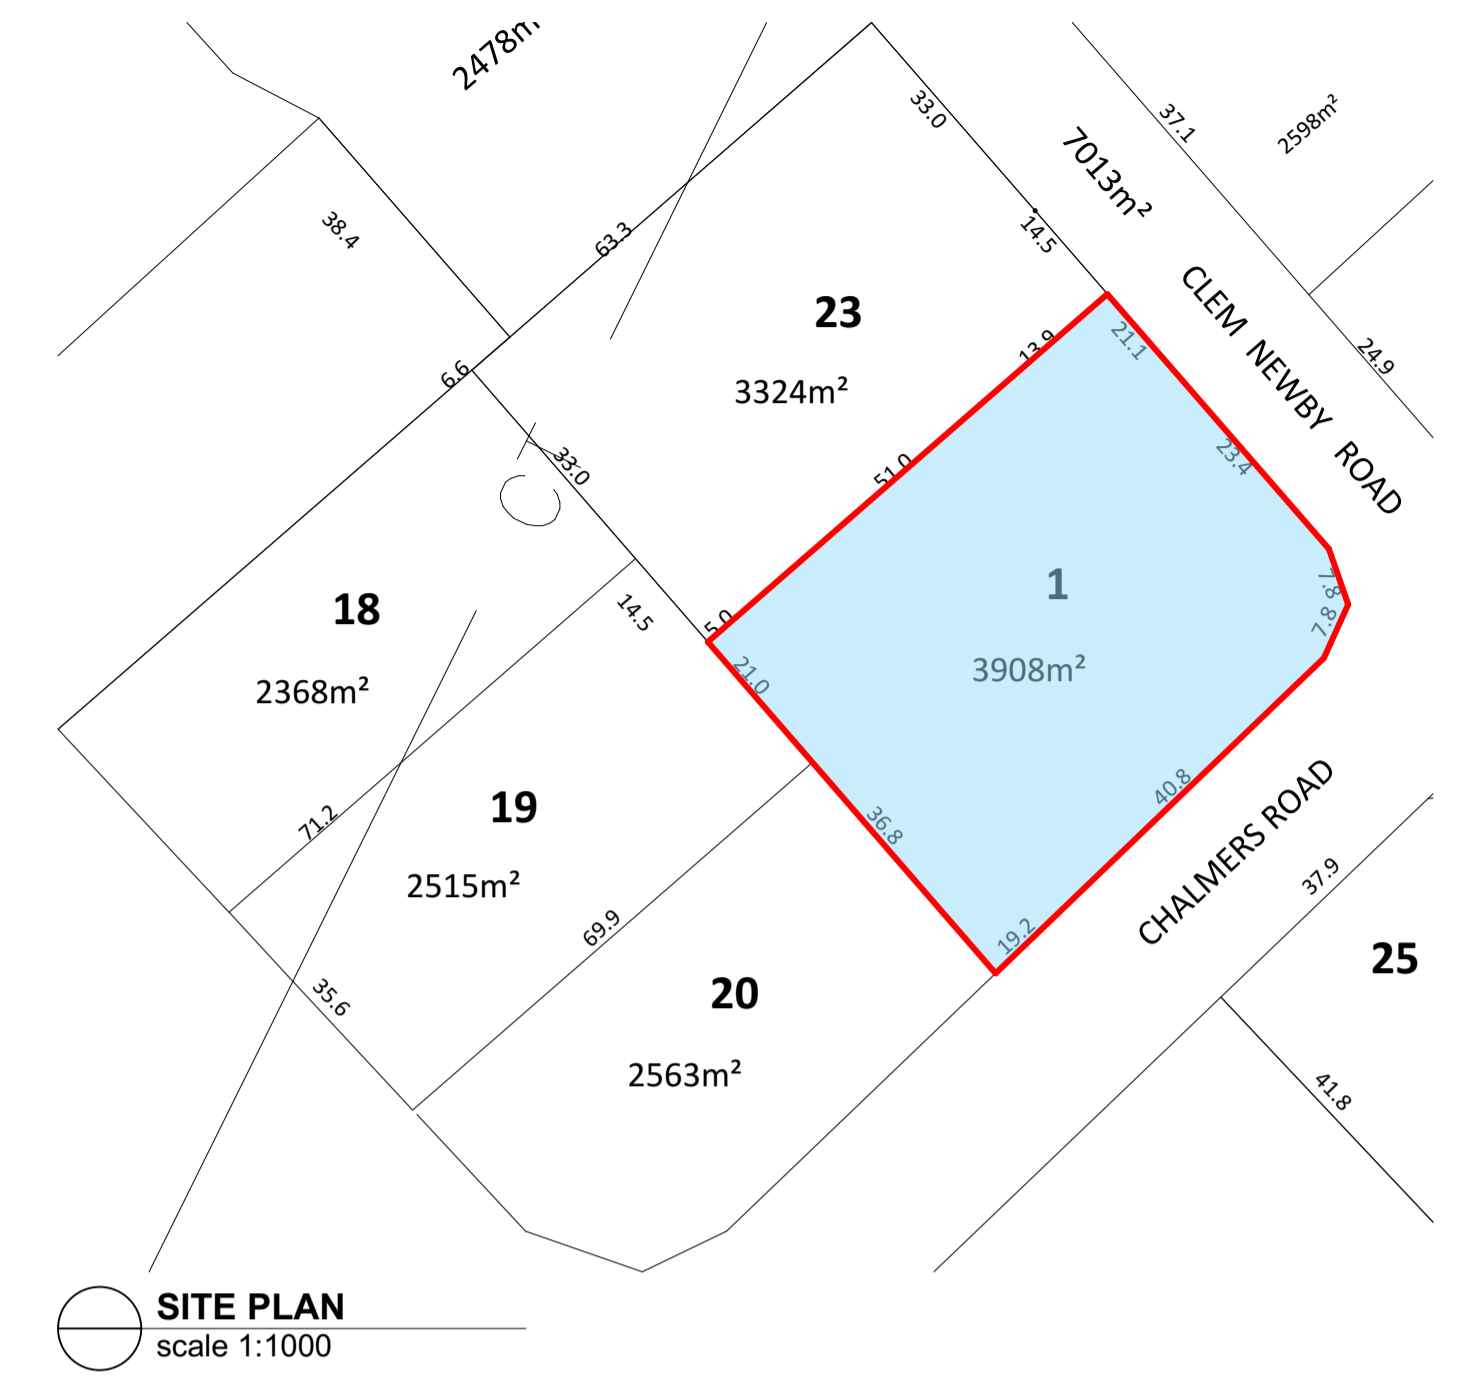


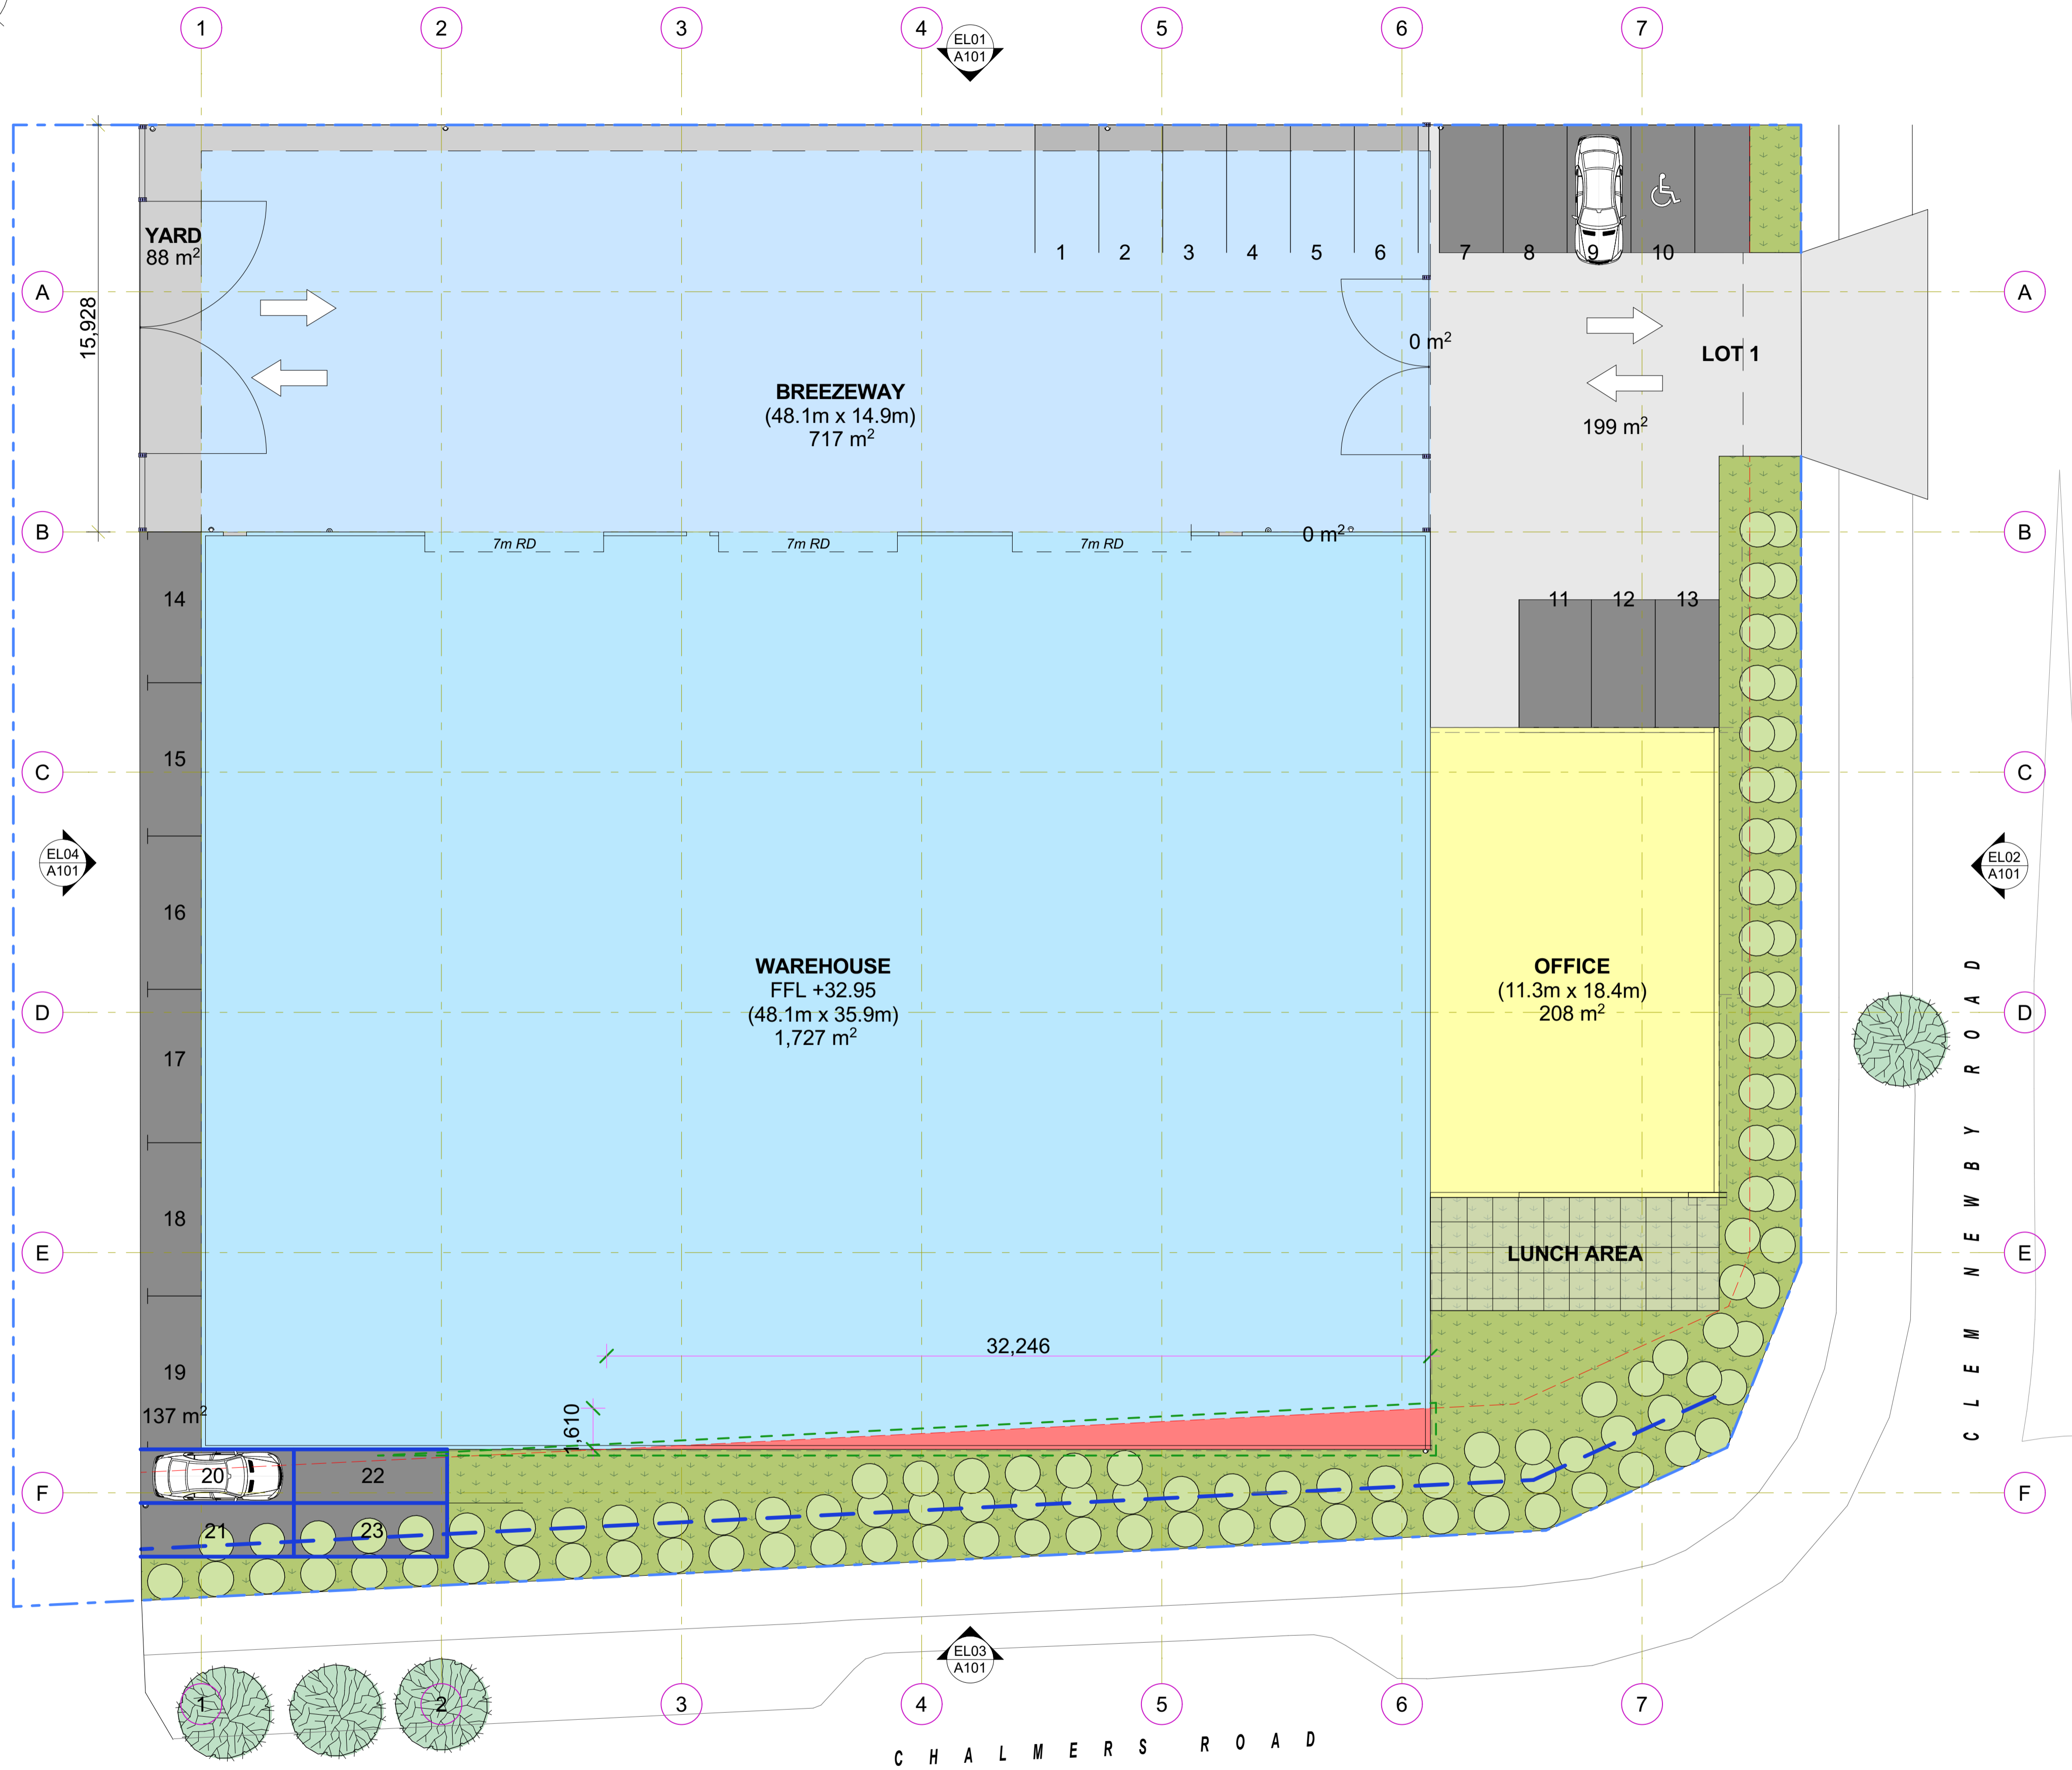

CONCEPT DESIGN

TE RAPA GATEWAY HAMILTON - LOT 1

FEBRUARY 2022



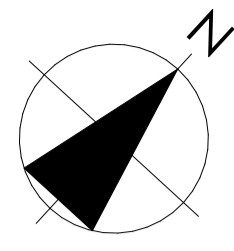



PLANNING NOTES

Site Area	3,908m ²
Building Areas:	
Warehouse	1,727m ²
Office (2 Storeys)	416m ²
Breezeway	717m ²
Yard	88m ²
Total	2,904m²
Car Parking	23

 AREA OF INFRINGEMENT

SITE PLAN
scale 1:150

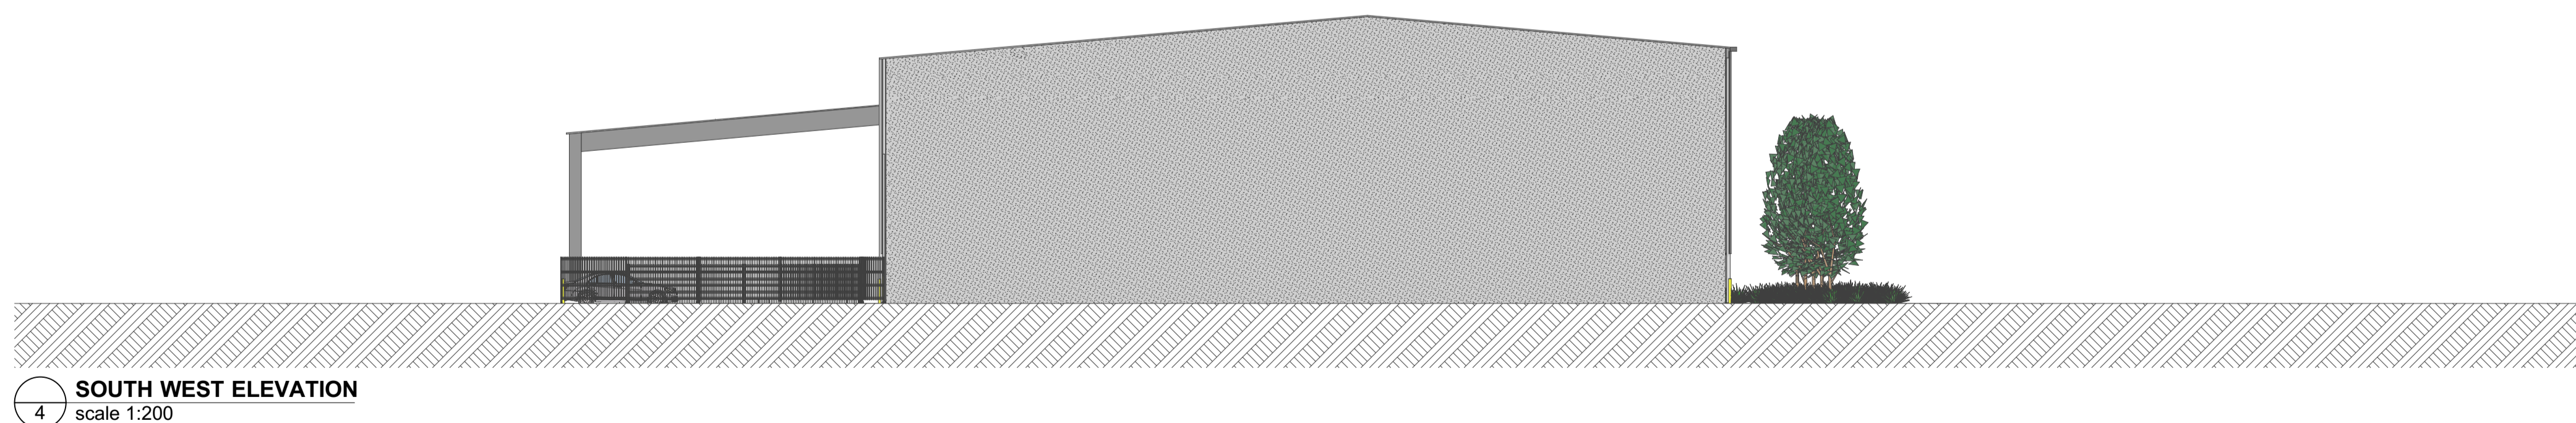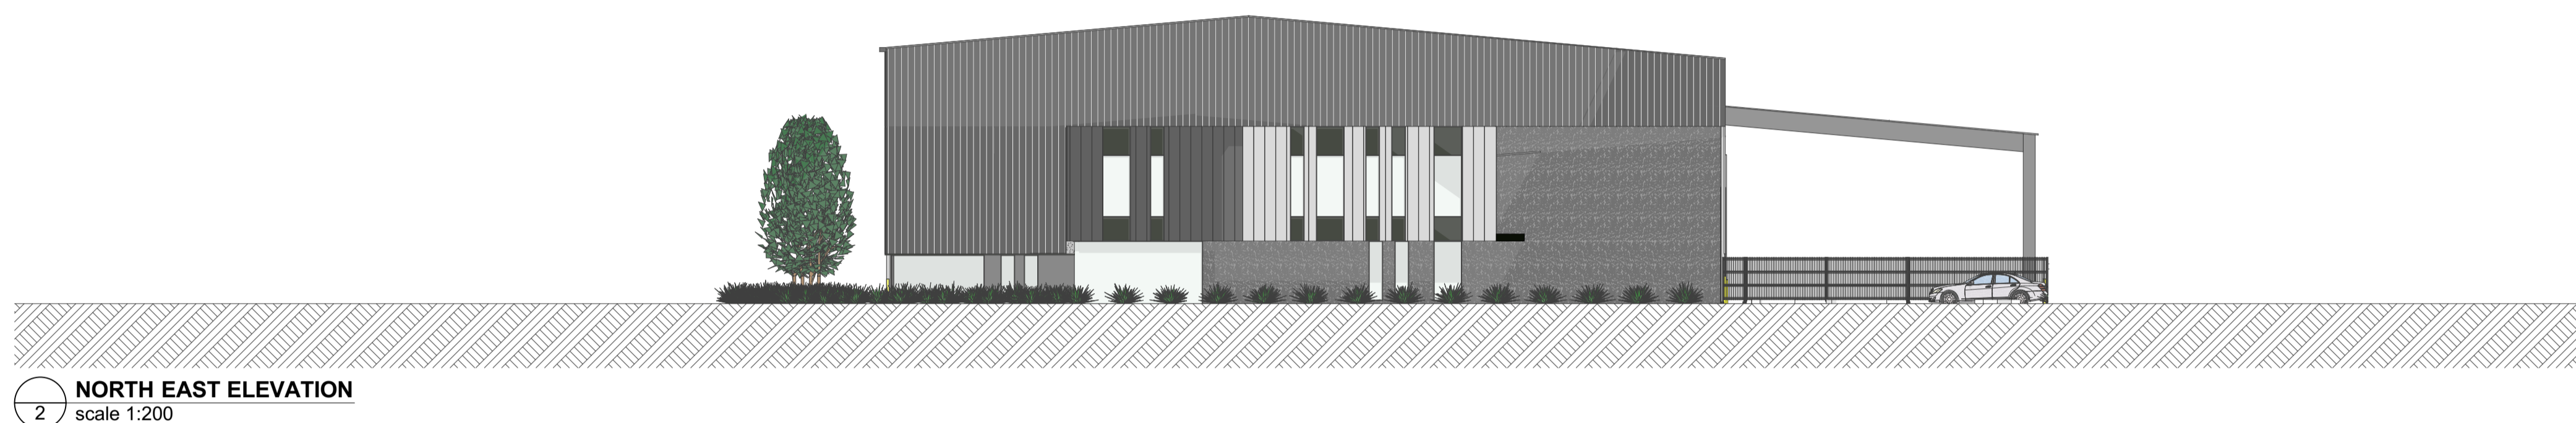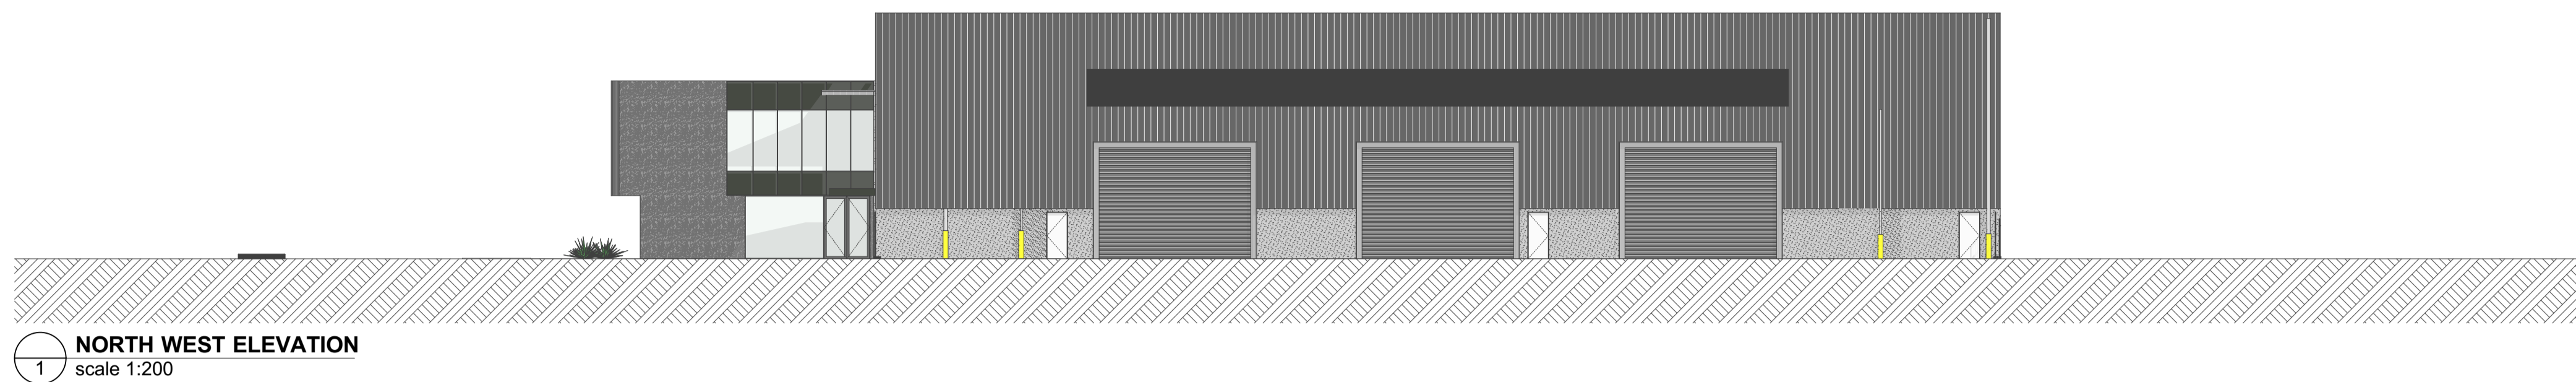

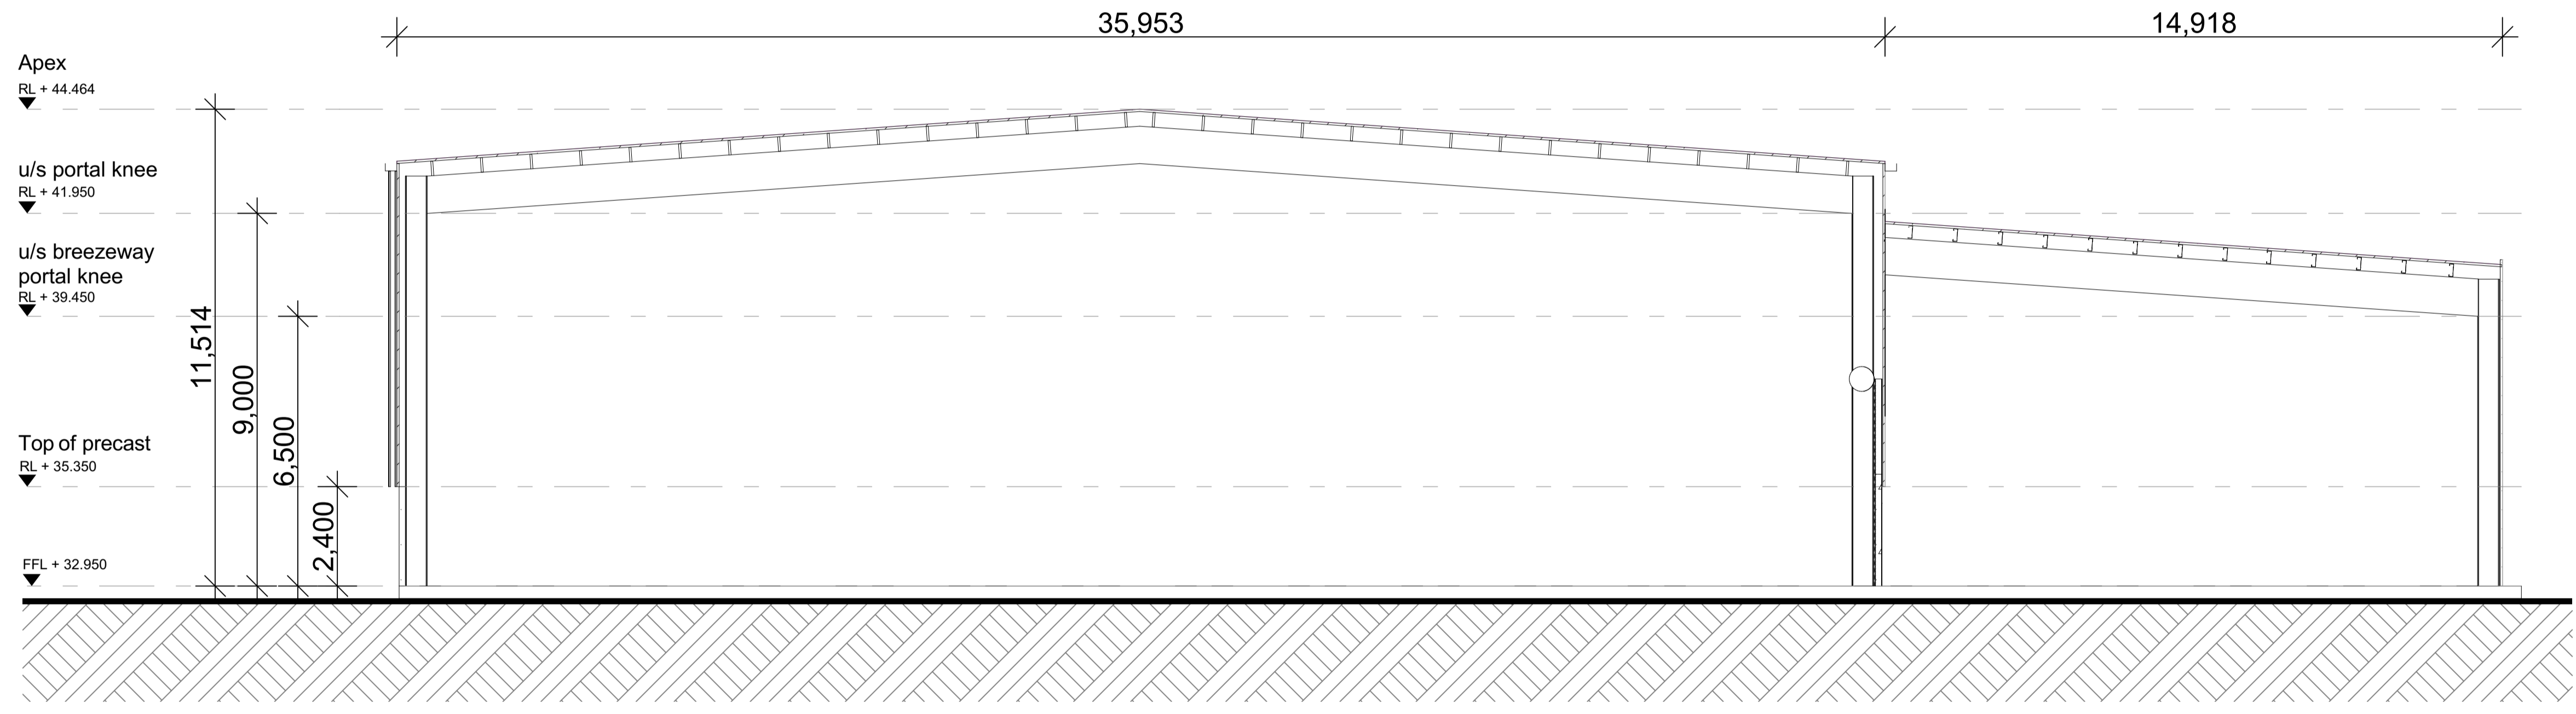

WAREHOUSE SECTION
scale 1:100



