

LOCATION PLAN
scale 1:3000

rev	date	details

eclipse) architecture
TE RAPA GATEWAY
 24 GUNDRY STREET
 NEWTON
 PO BOX 7539
 AUCKLAND 1142
 p. +64 9 303 4759
 www.eclipsearchitecture.co.nz

job no.	CPL0504.17
cad file	CPL0504.17 UNISTRUT - LOTS 78-80 rev 4.ppt
design	
drawn	
checked	
date	24/08/2021
job title	

CHALMERS PROPERTY LIMITED

SCHEDULE OF AREAS	
Site Area	7,310m ²
Warehouse	3,500m ²
Office	200m ²
Yard	1,711m ²
Canopy	505m ²
Parking	29
Parking required	29

drawing title
PROPOSED BULK AND LOCATION - OPTION 1

status
 CONCEPT

scale
 AS SHOWN @ A3


rev	dwg No
2	A100

PROPOSED SITE PLAN OPTION 01
scale 1:500







02 NORTH EAST ELEVATION
scale 1:200

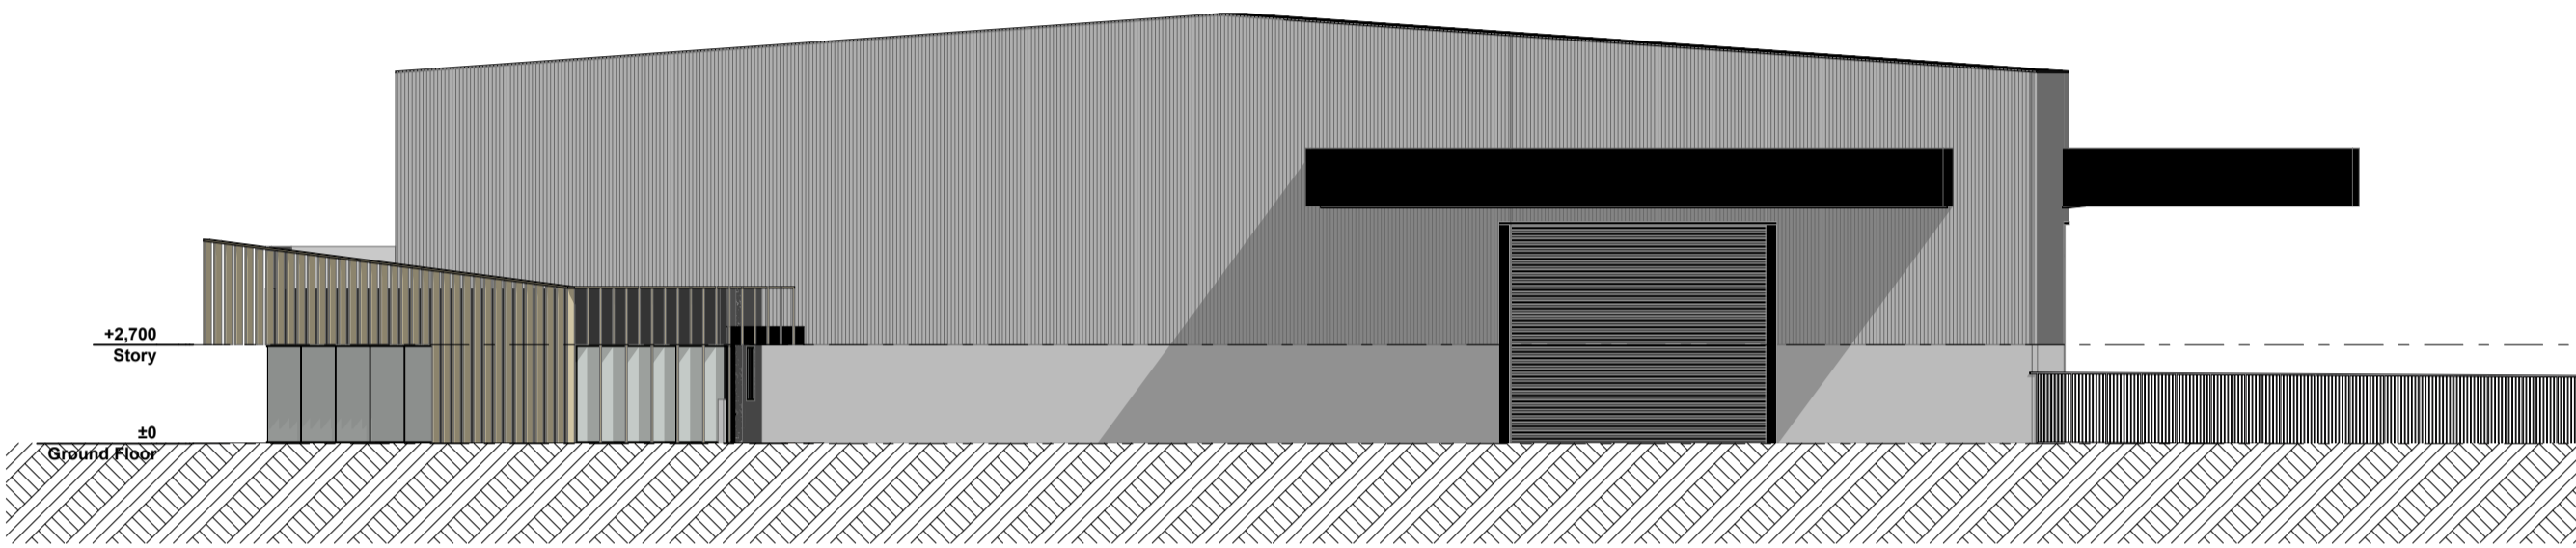

03 SOUTH EAST ELEVATION
scale 1:200

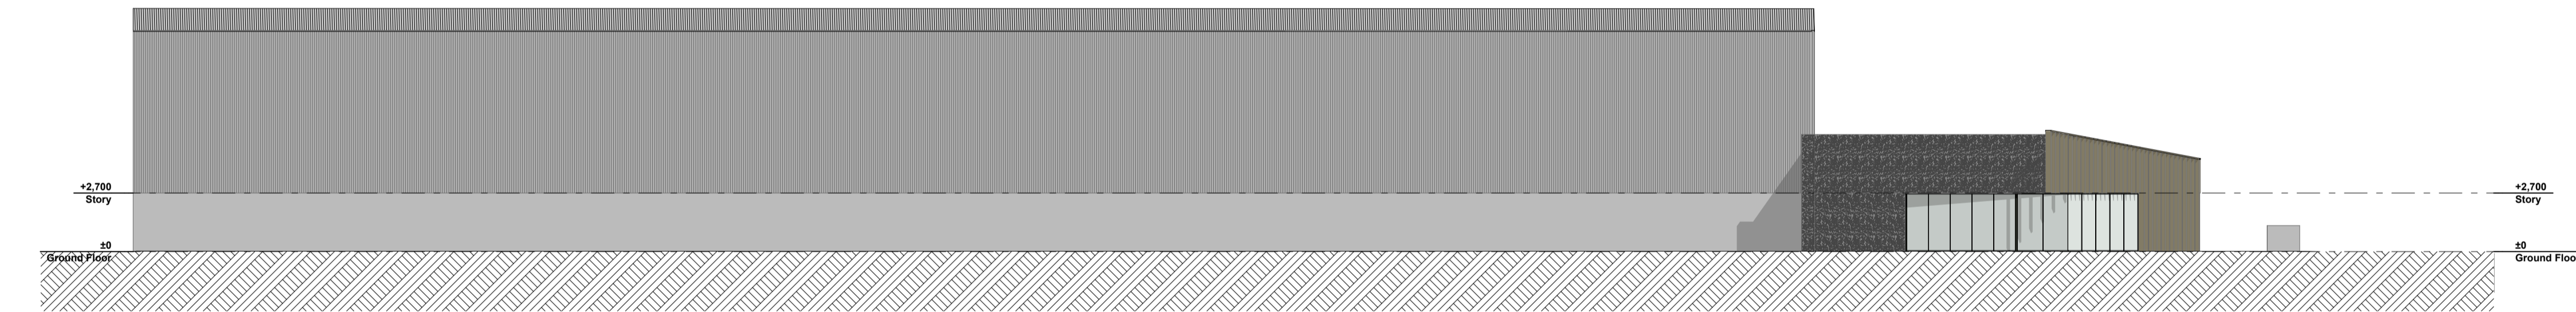

04 SOUTH WEST ELEVATION
scale 1:200

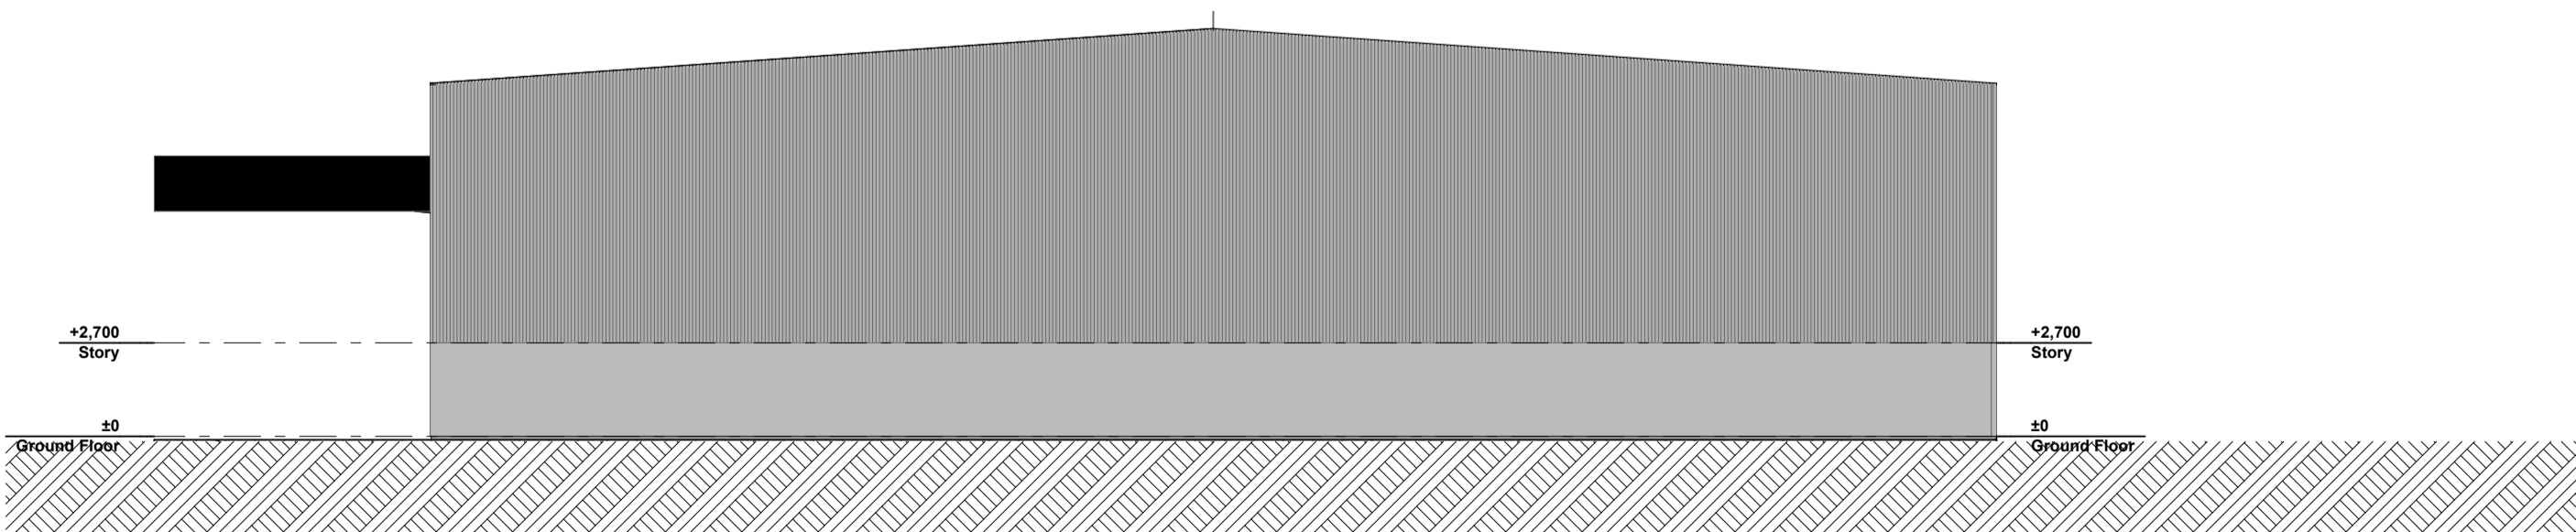

05 NORTH WEST ELEVATION
scale 1:200

rev	date	details

eclipse) architecture

TE RAPA
GATEWAY

24 GUNDRY STREET
NEWTON
PO BOX 7539
AUCKLAND 1142

p. +64 9 303 4759
www.eclipsearchitecture.co.nz

job no.	CPL0504:17
cad file	CPL0504:17 UNISTRUT - LOTS 78-80 rev 4.pjn
design	
drawn	
checked	
date	24/08/2021
job title	

CHALMERS PROPERTY
LIMITED

drawing title

ELEVATIONS

status

DEVELOPED DESIGN


scale


AS SHOWN @ A1

rev

dwg No

A300

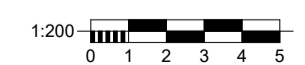

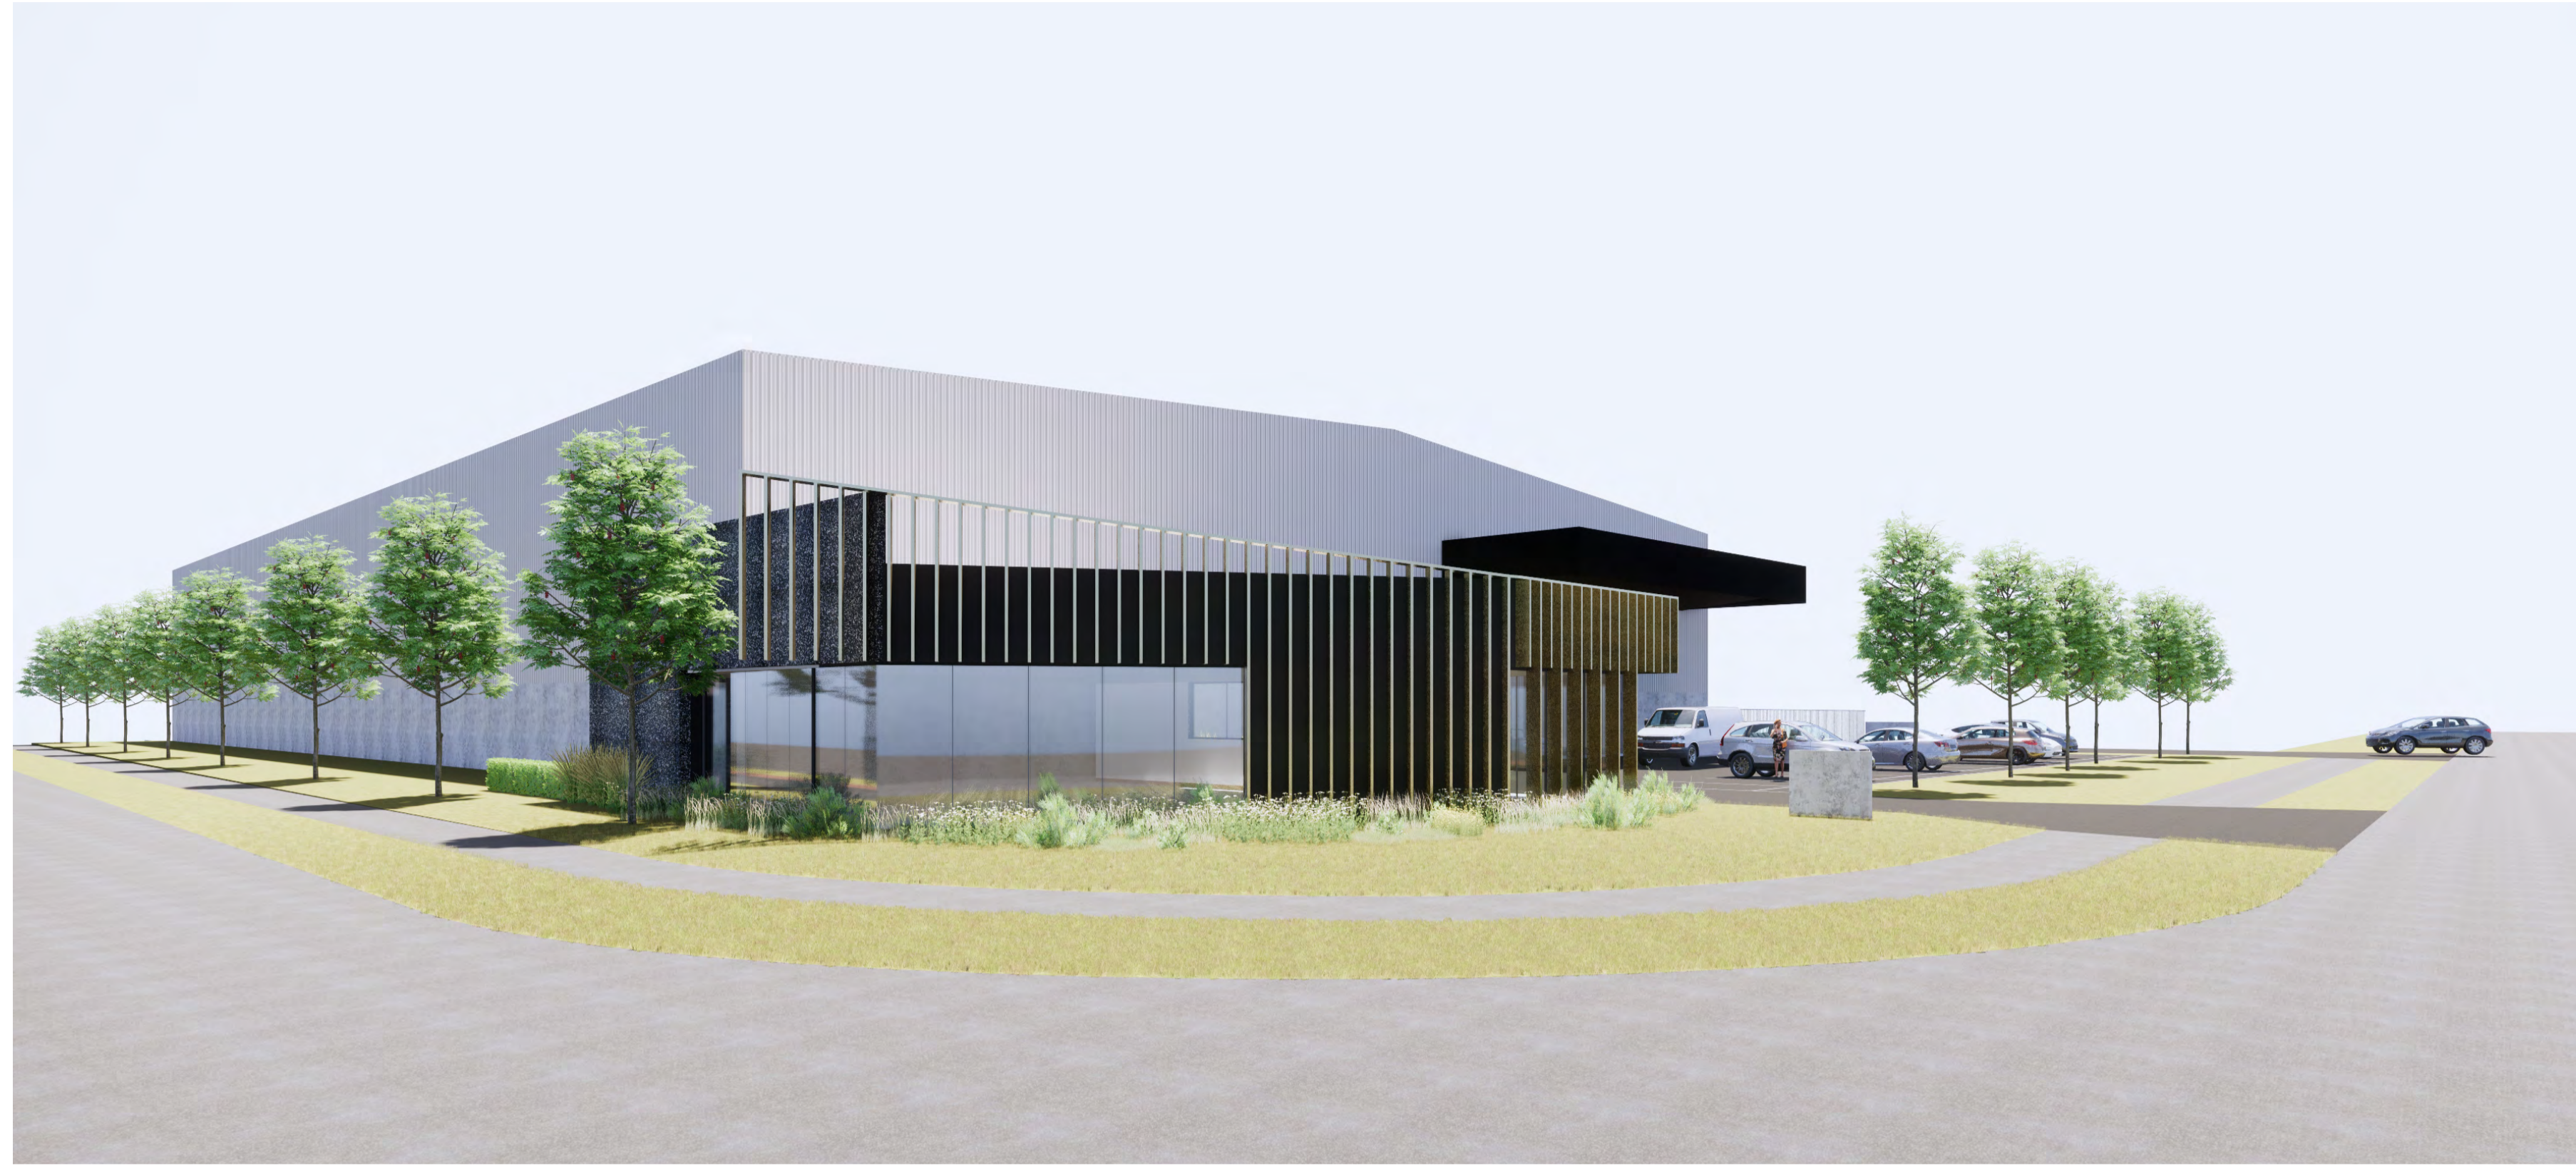

rev	date	details

eclipse) architecture

TE RAPA
GATEWAY

24 GUNDRY STREET
NEWTON
PO BOX 7539
AUCKLAND 1142

p. +64 9 303 4759
www.eclipsearchitecture.co.nz

job no.	CPL0504.17
cad file	CPL0504.17 UNISTRUT - LOTS 78-80 rev 4.pin
design	
drawn	
checked	
date	24/08/2021
job title	

CHALMERS PROPERTY
LIMITED

drawing title

IMAGES

status

scale

AS SHOWN @ A1

rev

dwg No

A301