


LOCATION PLAN  
scale 1:2000 @ A1

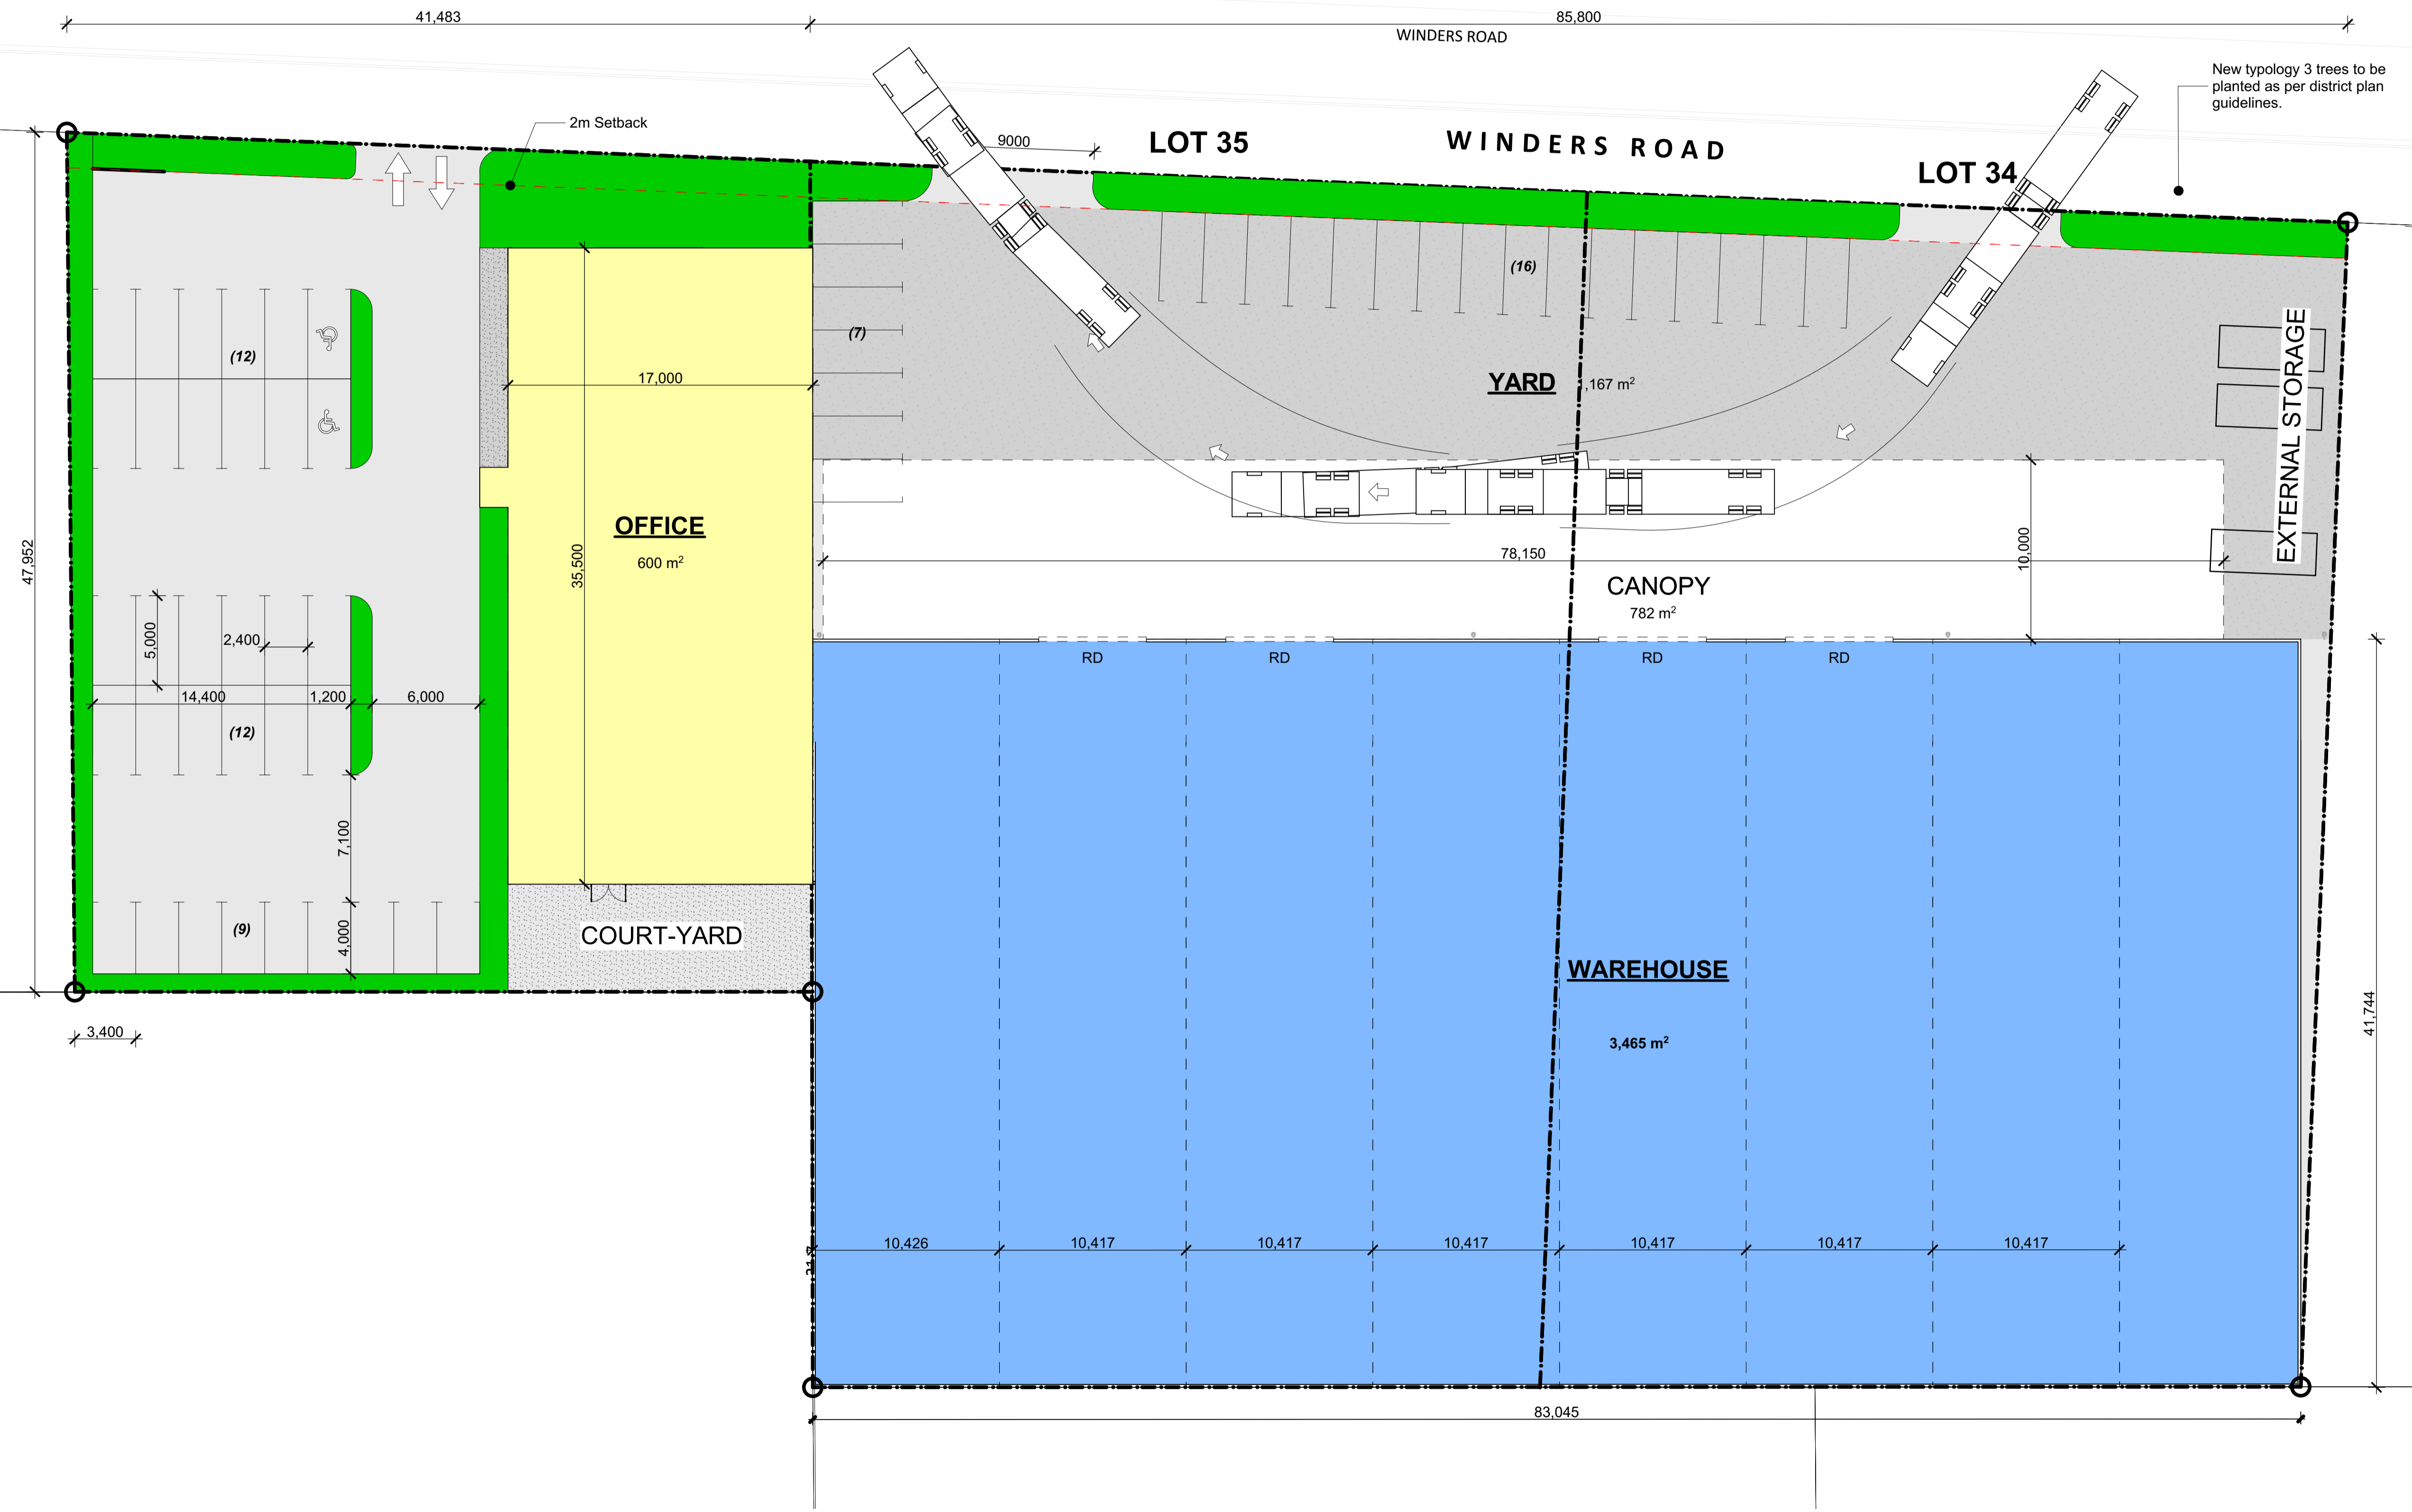

**SCHEDULE OF AREAS**

Site Area	7,575m <sup>2</sup>
Warehouse	3,465m <sup>2</sup>
Office	600m <sup>2</sup>
Yard	1,167m <sup>2</sup>
Canopy	782m <sup>2</sup>
Parking	56
Parking required	38

GROUND FLOOR OFFICE PLAN  
scale 1:200 @ A1

